


PROPOSED EXTERNAL ELEVATIONS

SCALE @ A3: 1:200

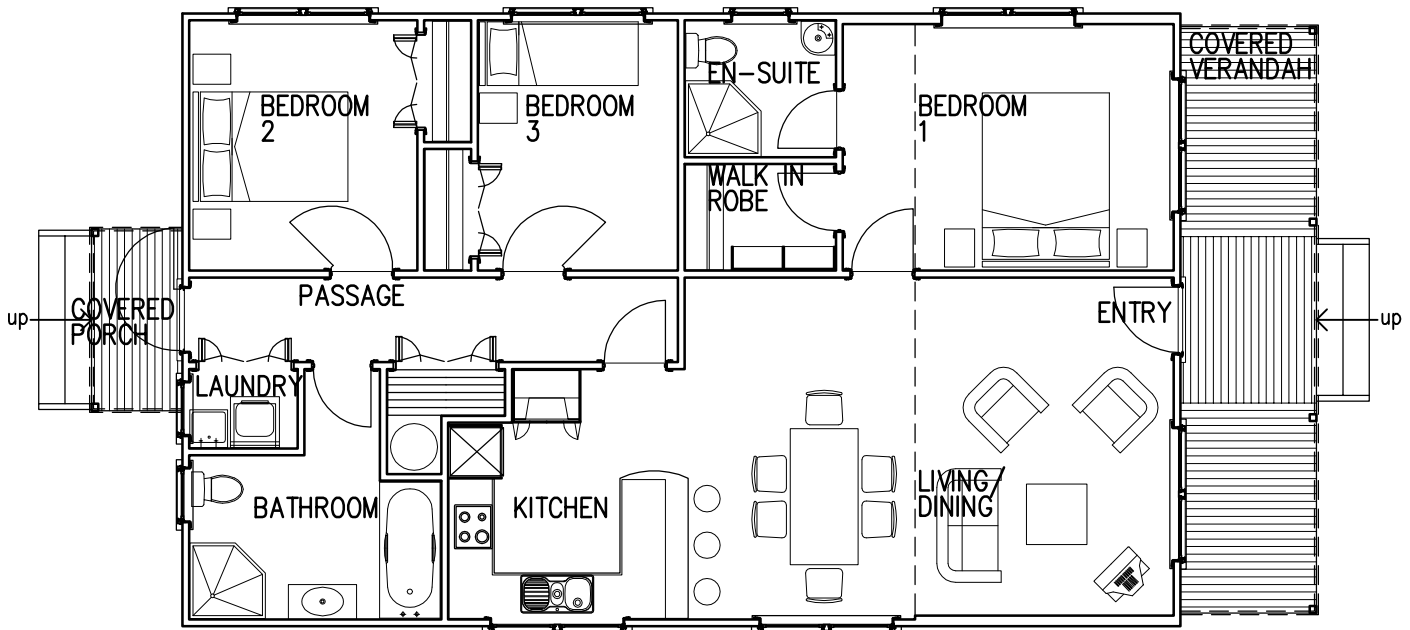

PROPOSED FLOOR LAYOUT PLAN

SCALE @ A3: 1:100

MOSS BROTHERS
DESIGNERS & BUILDERS

Designers & Builders of New Beautiful Old Homes
Moss Brothers Residential Wellington Wairarapa Limited
Registered Master Builders

Street Address: 291s High Street, Solway, Masterton
Postal Address: PO Box 2058, Kuripuni, Masterton
Telephone: +64(0)6 377 1534 or 370 2058

Facsimile: +64(0)6 377 2588
E-Mail: inquiries@moss-brothers.co.nz
<http://www.moss-brothers.co.nz>

NO: REVISION: DATE:
A FIRST ISSUE. 15.02.07

HAVE YOU CHECKED THAT YOU ARE WORKING FROM THE LATEST REVISION OF THIS DRAWING?
X-REF'D DWG FILE NAMES: NOTES:

Project **RELOCATABLE 3-BEDROOM
SETTLERS COTTAGE
MOSS BROTHERS YARD
MASTERTON**

Drawn	MJJ	15-02-2007	DATE
Checked	MJJ	Scale @ A4	DWG
ENumber	P6012-1		

Drawing **FLOOR PLAN &
EXTERNAL ELEVATIONS**

Project No. Dwg No. Rev.No.
M6012-23 -A

ALL DIMENSIONS AND LEVELS ARE TO BE VERIFIED ON SITE BY CONTRACTOR AND/OR SUB-CONTRACTOR BEFORE COMMENCING WORK AND/OR SHOP DRAWINGS. SHOP DRAWINGS MUST BE SUBMITTED TO OUR OFFICE FOR COMMENT PRIOR TO MANUFACTURE. FIGURED DIMENSIONS ARE TO BE FOLLOWED IN PREFERENCE TO SCALING.

COPYRIGHT RESERVED. MBR/MWLL'S DESIGNS, CALCULATIONS, C.A.D. FILES, DRAWINGS AND DOCUMENTS ARE SUBJECT TO COPYRIGHT. ANY ATTEMPT OF ACTUAL USE, ALTERATION, REPRODUCTION, WHOLLY OR IN PART, WITHOUT PRIOR WRITTEN CONSENT WILL RESULT IN COURT PROCEEDINGS.

© MOSS BROTHERS RESIDENTIAL WELLINGTON WAIRARAPA LIMITED

