


PROPOSED SOUTH ELEVATION

SCALE @ A3: 1:100

FLUE TO DANTE FIRE

HARDIES COLONIAL WEATHERBOARDS WITH BOXED CORNERS

ALUMINIUM JOINERY


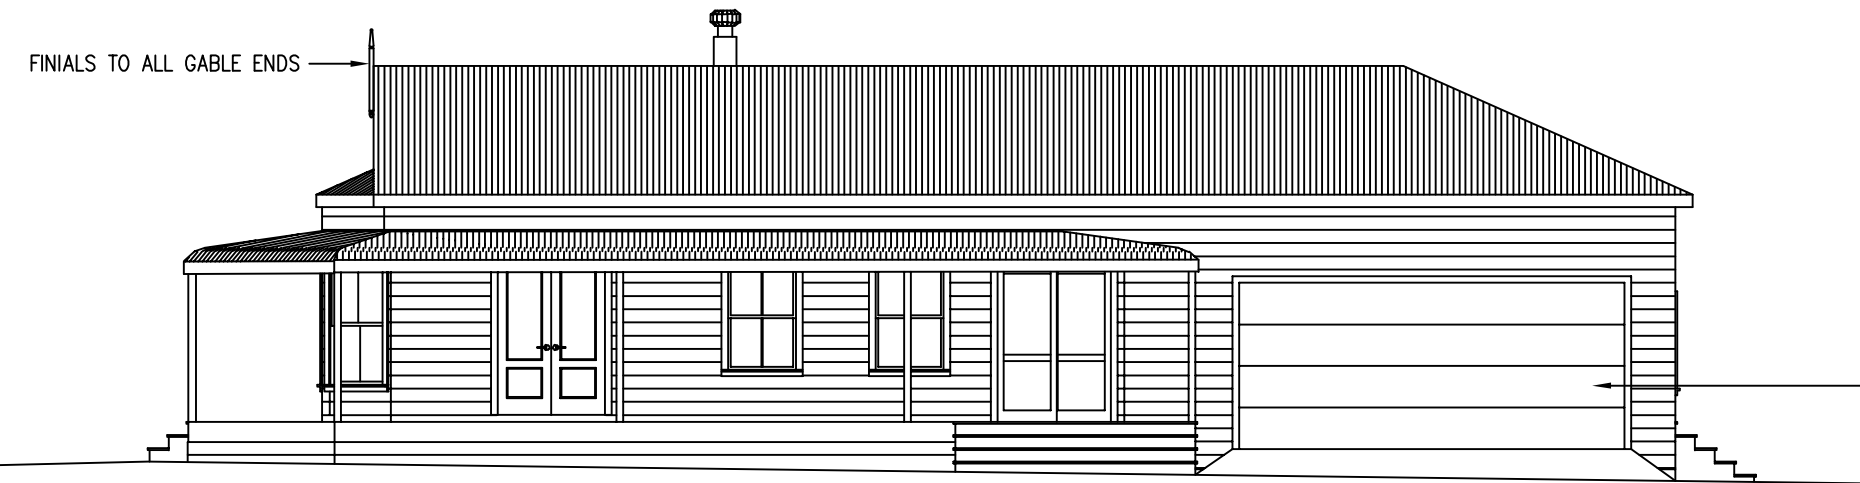


PROPOSED EAST ELEVATION

SCALE @ A3: 1:100


FINIALS TO ALL GABLE ENDS

AUTO SECTIONAL GARAGE DOOR

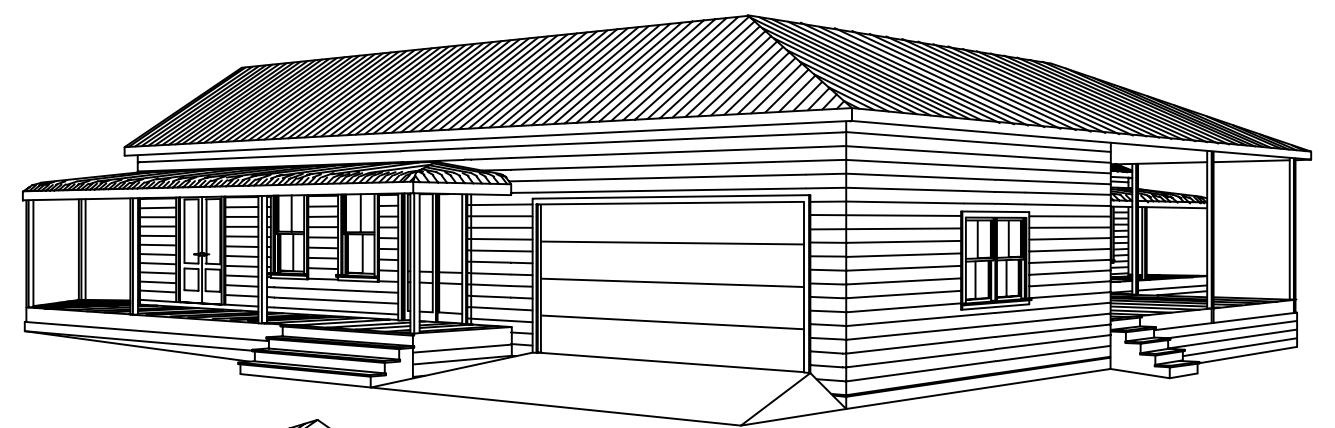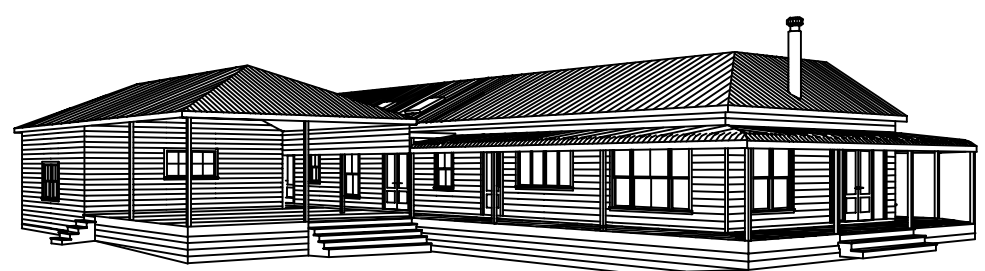

PROPOSED PERSPECTIVE VIEWS

SCALE @ A3: NOT TO SCALE

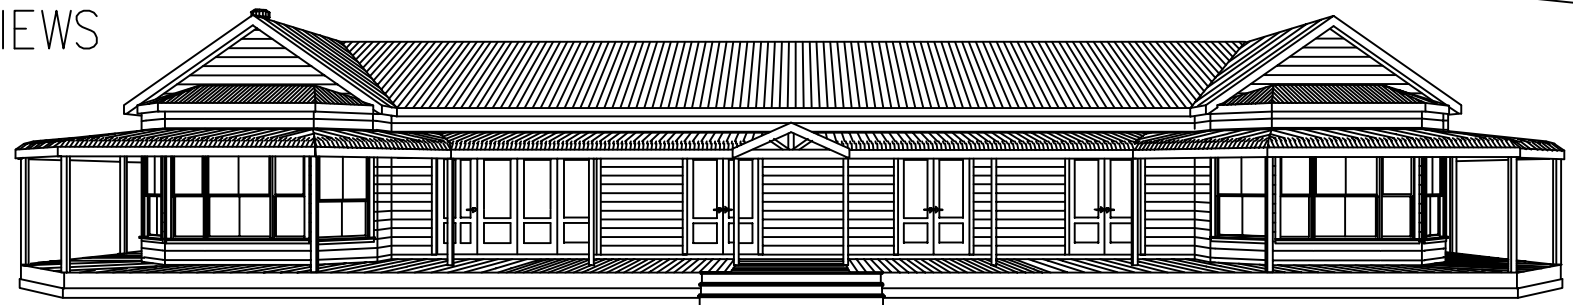


ALL DIMENSIONS & LEVELS ARE TO BE VERIFIED ON SITE BY CONTRACTOR AND/OR SUBCONTRACTORS BEFORE COMMENCING WORK AND/OR SHOP DWG'S. SHOP DRAWINGS MUST BE SUBMITTED TO OUR OFFICE FOR COMMENT PRIOR TO MANUFACTURE. FIGURED DIMENSIONS ARE TO BE FOLLOWED IN PREFERENCE TO SCALING. DISCREPANCIES BETWEEN DWG'S & SPECIFICATION TO BE POINTED OUT PRIOR TO COMMENCING WORK. COPYRIGHT RESERVED. MOSS BROTHERS LTD'S DESIGN, CALCULATIONS, CAD FILES, DRAWINGS & DOCUMENTS ARE SUBJECT TO COPYRIGHT. ANY ATTEMPT OF ACTUAL USE, ALTERATION, REPRODUCTION, WHOLLY OR IN PART, WITHOUT PRIOR WRITTEN CONSENT WILL RESULT IN COURT PROCEEDINGS.

Registered mb Master Builders MEMBER

A FIRST ISSUE. 19.08.05

HAVE YOU CHECKED THAT YOU ARE WORKING FROM THE LATEST REVISION OF THIS DRAWING?

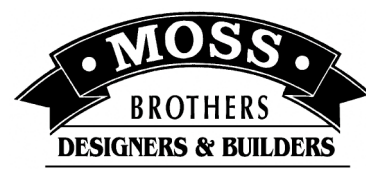

MOSS BROTHERS LIMITED

			1:50	1:100
			M4010-1	
	MJJ	14-02-2005		
	MJJ	14-02-2005		
	JRM	19-08-2005		
	-	-		
			M4010-11	-A