


REFER SPECIFICATION & VARIATION SCHEDULE & STANDARD DETAILS FOR FINISHES DETAILS AROUND WINDOWS AND DOORS, GABLE TREATMENTS AND CHIMNEYS.

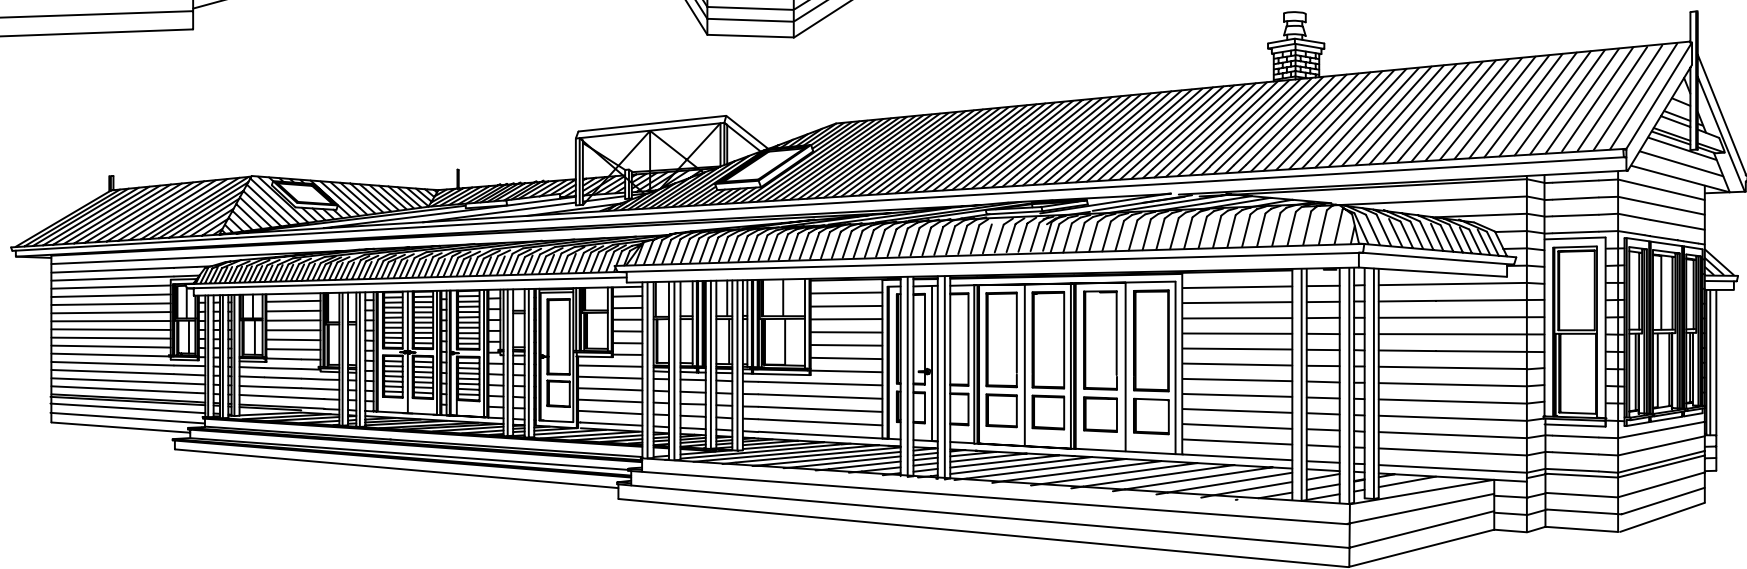

PROPOSED EXTERNAL PERSPECTIVE VIEWS  
SCALE @ A3: NOT TO SCALE

ALL DIMENSIONS & LEVELS ARE TO BE VERIFIED ON SITE BY CONTRACTOR AND/OR SUBCONTRACTORS BEFORE COMMENCING WORK AND/OR SHOP DWG'S. SHOP DRAWINGS MUST BE SUBMITTED TO OUR OFFICE FOR COMMENT PRIOR TO MANUFACTURE. FIGURED DIMENSIONS ARE TO BE FOLLOWED IN PREFERENCE TO SCALING. DISCREPANCIES BETWEEN DWG'S & SPECIFICATION TO BE POINTED OUT PRIOR TO COMMENCING WORK. COPYRIGHT RESERVED. MERVILLE'S DESIGNS, CALCULATIONS, CAD FILES, DRAWINGS & DOCUMENTS ARE SUBJECT TO COPYRIGHT, ANY ATTEMPT OR ACTUAL USE, ALTERATION, REPRODUCTION, WHOLLY OR IN PART, WITHOUT PRIOR WRITTEN CONSENT WILL RESULT IN COURT PROCEEDINGS.



A FIRST ISSUE. 21.10.05  
B PERMIT APPLICATION ISSUE. 27.10.05  
C SOUTH VERANDA EXTENDED 915mm 03.02.06



MOSS BROTHERS DESIGNERS & BUILDERS

HAVE YOU CHECKED THAT YOU ARE WORKING FROM THE LATEST REVISION OF THIS DRAWING?

				NTS	NTS
				P5003-1	
		MJJ	19-05-2005		
		MJJ	17-10-2005		
		JRM	27-10-2005		
				M5003-14	-C

PROPOSED NEW DWELLING  
EXTERNAL PERSPECTIVE  
VIEWS