




PROPOSED NORTH ELEVATION


SCALE @ A3: 1:100

REFER SPECIFICATION & VARIATION SCHEDULE & STANDARD DETAILS FOR FINISHES DETAILS AROUND WINDOWS AND DOORS, GABLE TREATMENTS AND CHIMNEYS.

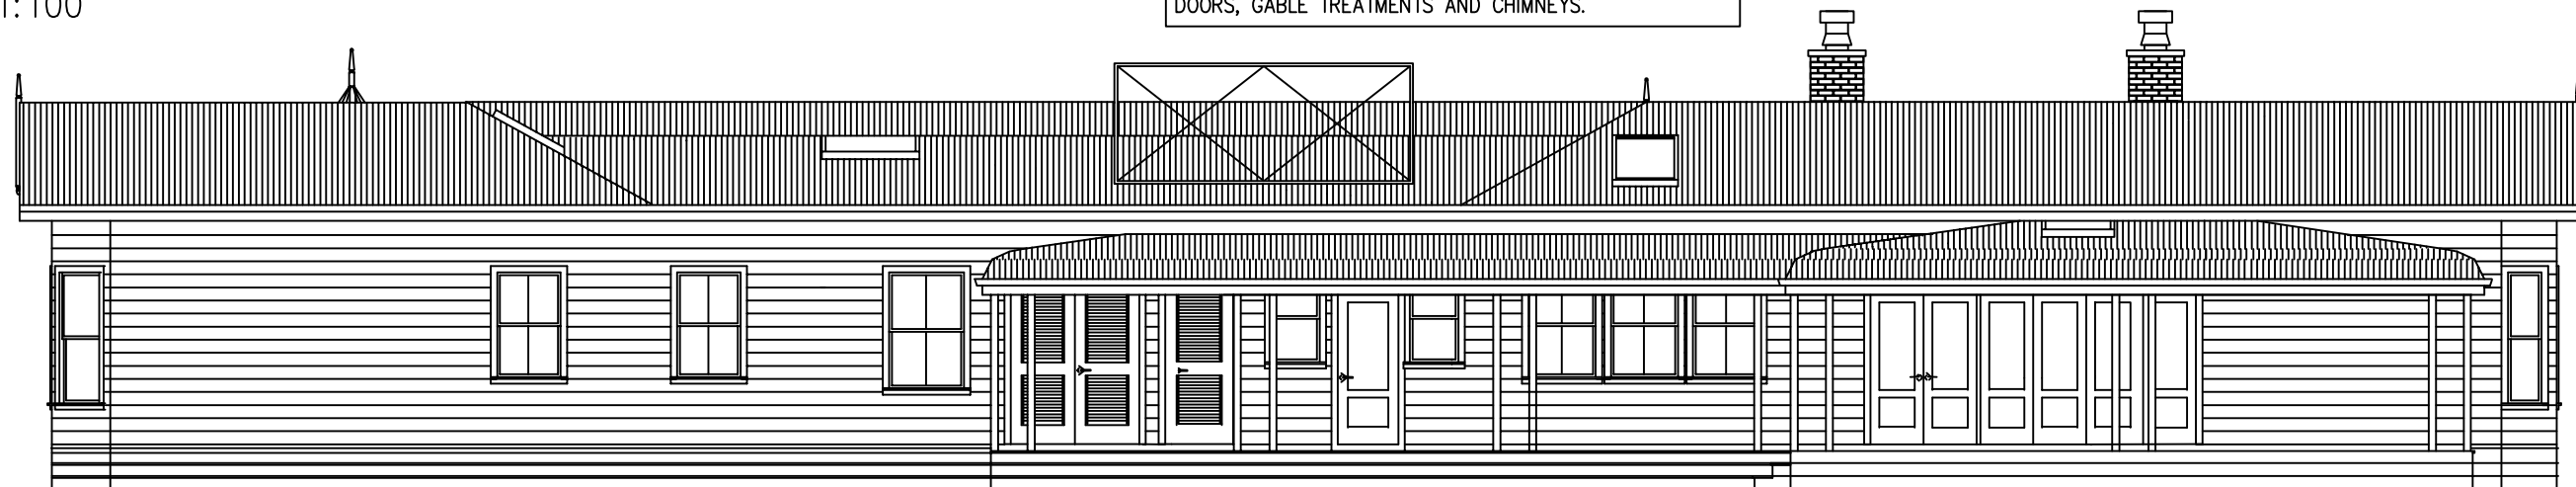

PROPOSED SOUTH ELEVATION

SCALE @ A3: 1:100

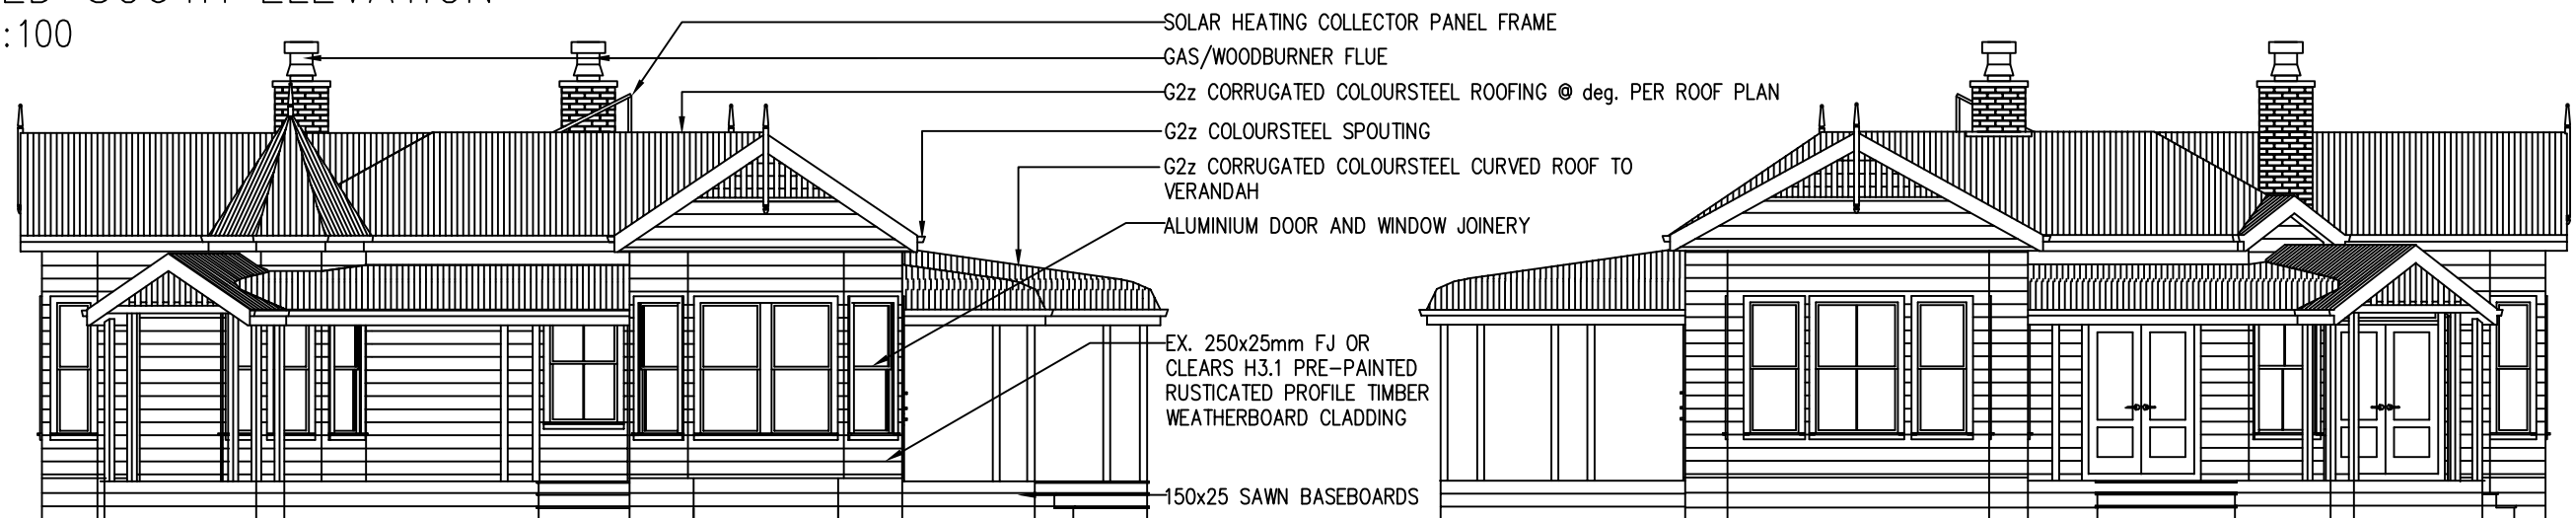

- SOLAR HEATING COLLECTOR PANEL FRAME
- GAS/WOODBURNER FLUE
- G2z CORRUGATED COLOURSTEEL ROOFING @ deg. PER ROOF PLAN
- G2z COLOURSTEEL SPOUTING
- G2z CORRUGATED COLOURSTEEL CURVED ROOF TO VERANDAH
- ALUMINIUM DOOR AND WINDOW JOINERY
- EX. 250x25mm FJ OR CLEARS H3.1 PRE-PAINTED RUSTICATED PROFILE TIMBER WEATHERBOARD CLADDING
- 150x25 SAWN BASEBOARDS

PROPOSED WEST ELEVATION

SCALE @ A3: 1:100

PROPOSED EAST ELEVATION

SCALE @ A3: 1:100

ALL DIMENSIONS & LEVELS ARE TO BE VERIFIED ON SITE BY CONTRACTOR AND/OR SUBCONTRACTORS BEFORE COMMENCING WORK AND/OR SHOP DWG'S. SHOP DRAWINGS MUST BE SUBMITTED TO OUR OFFICE FOR COMMENT PRIOR TO MANUFACTURE. FIGURED DIMENSIONS ARE TO BE FOLLOWED IN PREFERENCE TO SCALING. DISCREPANCIES BETWEEN DWG'S & SPECIFICATION TO BE POINTED OUT PRIOR TO COMMENCING WORK. COPYRIGHT RESERVED. MERVILLE'S DESIGNS, CALCULATIONS, CAD FILES, DRAWINGS & DOCUMENTS ARE SUBJECT TO COPYRIGHT. ANY ATTEMPT OR ACTUAL USE, ALTERATION, REPRODUCTION, WHOLLY OR IN PART, WITHOUT PRIOR WRITTEN CONSENT WILL RESULT IN COURT PROCEEDINGS.



A	FIRST ISSUE.	21.10.05
B	PERMIT APPLICATION ISSUE.	27.10.05
C	SOUTH VERANDA EXTENDED 915mm	03.02.06



MOSS BROTHERS DESIGNERS & BUILDERS

PROPOSED NEW DWELLING EXTERNAL ELEVATIONS		1:50	1:100
MJJ	19-05-2005	P5003-1	
MJJ	17-10-2005		
JRM	27-10-2005		
		M5003-13	-C

HAVE YOU CHECKED THAT YOU ARE WORKING FROM THE LATEST REVISION OF THIS DRAWING?