


SOUTH-WEST ELEVATION
SCALE @ A3: 1:100

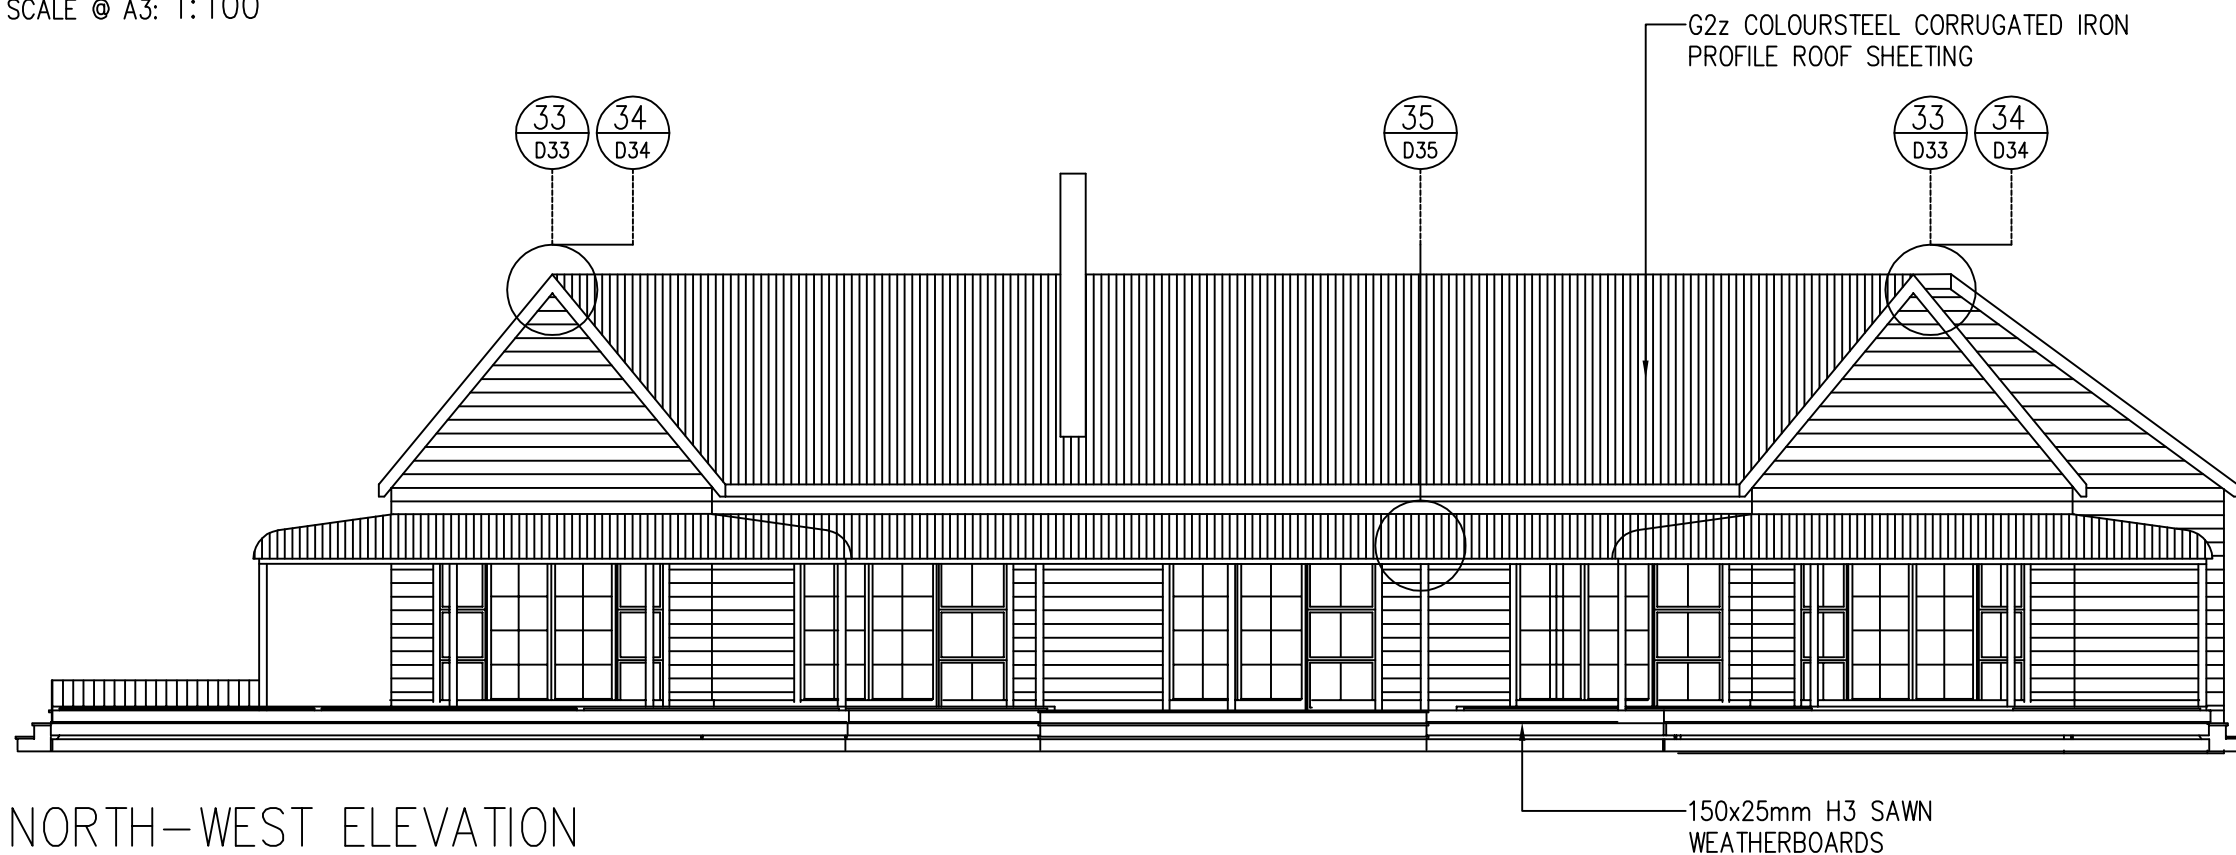

NORTH-WEST ELEVATION
SCALE @ A3: 1:100

ALL DIMENSIONS AND LEVELS ARE TO BE VERIFIED ON SITE BY CONTRACTOR AND/OR SUB-CONTRACTOR BEFORE COMMENCING WORK AND/OR SHOP DRAWINGS. SHOP DRAWINGS MUST BE SUBMITTED TO OUR OFFICE FOR COMMENT PRIOR TO MANUFACTURE. FIGURED DIMENSIONS ARE TO BE FOLLOWED IN PREFERENCE TO SCALING.

COPYRIGHT RESERVED. J.R. MOSS BUILDERS LIMITED'S DESIGNS, CALCULATIONS, C.A.D. FILES, DRAWINGS AND DOCUMENTS ARE SUBJECT TO COPYRIGHT. ANY ATTEMPT OR ACTUAL USE, ALTERATION, REPRODUCTION, WHOLLY OR IN PART, WITHOUT PRIOR WRITTEN CONSENT WILL RESULT IN COURT PROCEEDINGS.

No.	Revision	Date
A	FIRST ISSUE	15.07.02

MOSS BROTHERS HOUSING

\\moss\p1\CA_MOSS_FILES\AUTOCAD FOLDER\CAD Library\BentleyLogo\Wess_Logo.jpg

HAVE YOU CHECKED THAT YOU ARE WORKING FROM THE LATEST REVISION OF THIS DRAWING?

	M2001-09-A