



NORTH

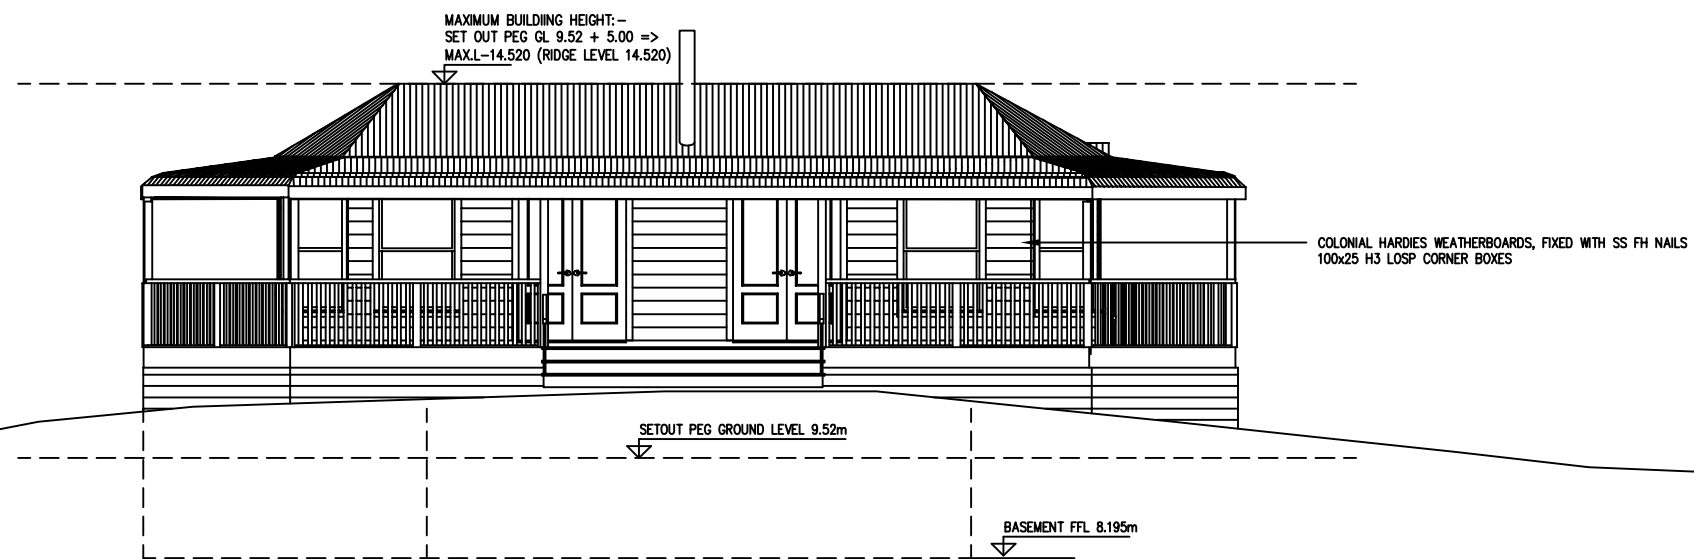

EAST

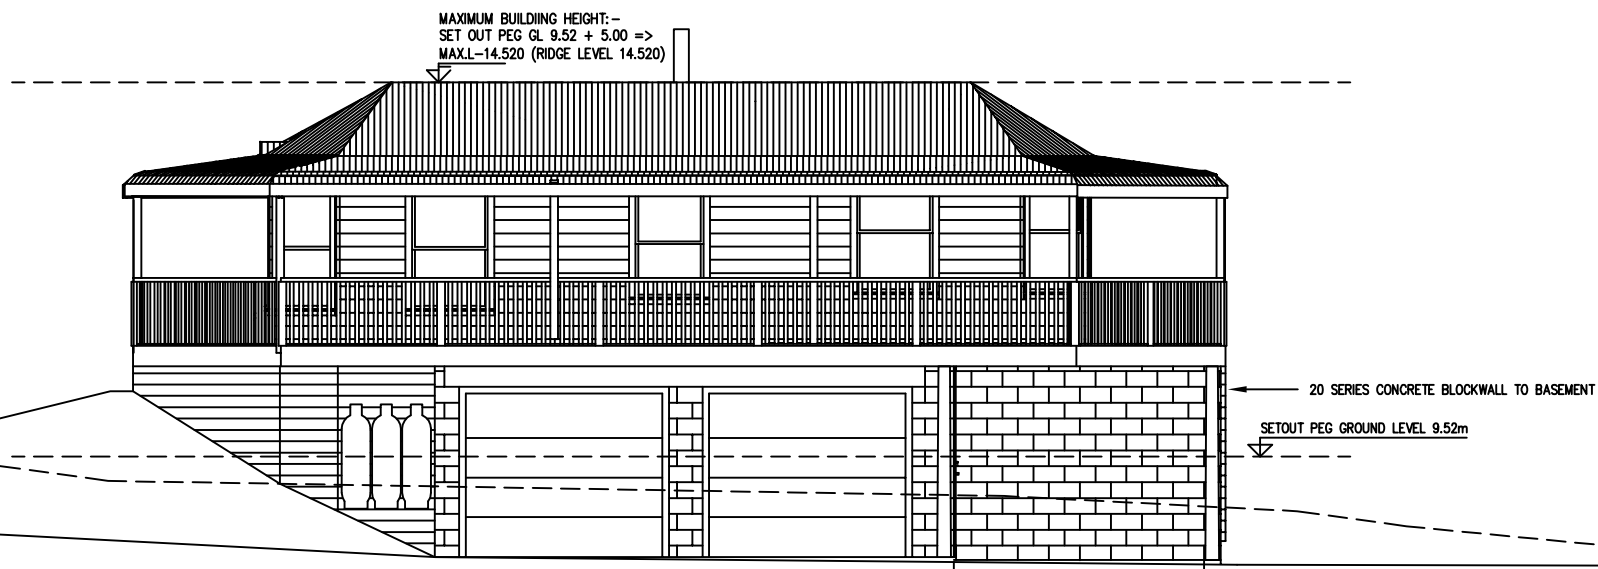

WEST

ELEVATIONS
SCALE @ A3: 1:100

ALL DIMENSIONS & LEVELS ARE TO BE VERIFIED ON SITE BY CONTRACTOR AND/OR SUBCONTRACTORS BEFORE COMMENCING WORK AND/OR SHOP DWG'S. SHOP DRAWINGS MUST BE SUBMITTED TO OUR OFFICE FOR COMMENT PRIOR TO MANUFACTURE. FIGURED DIMENSIONS ARE TO BE FOLLOWED IN PREFERENCE TO SCALING. DISCREPANCIES BETWEEN DWG'S & SPECIFICATION TO BE POINTED OUT PRIOR TO COMMENCING WORK. COPYRIGHT RESERVED. J.R. MOSS BUILDERS LTD'S DESIGN, CALCULATIONS, CAD FILES, DRAWINGS & DOCUMENTS ARE SUBJECT TO COPYRIGHT. ANY ATTEMPT OR ACTUAL USE, ALTERATION, REPRODUCTION, WHOLLY OR IN PART, WITHOUT PRIOR WRITTEN CONSENT WILL RESULT IN COURT PROCEEDINGS.

A PERMIT PLAN ISSUE 08.09.03
B BOAT HEIGHT REQU. REVISED. 22.09.03

3M3003-100
3M3003-200
3M3003-201
3M3003-202
3M3003-203
3M3003-204
3M3003-205
3M3003-206
3M3003-210
3M3003-211

HAVE YOU CHECKED THAT YOU ARE WORKING FROM THE LATEST REVISION OF THIS DRAWING? F IN DOUBT, ASK

MOSS BROTHERS LIMITED

PROPOSED NEW DWELLING

ELEVATIONS

MJJ	29-04-2003
RGB	31-08-2003
MJJ	08-09-2003

50 1:100

P3003-1

M3003-15 -B