


## PROPOSED EXTERNAL ELEVATIONS

SCALE @ A3: 1:200

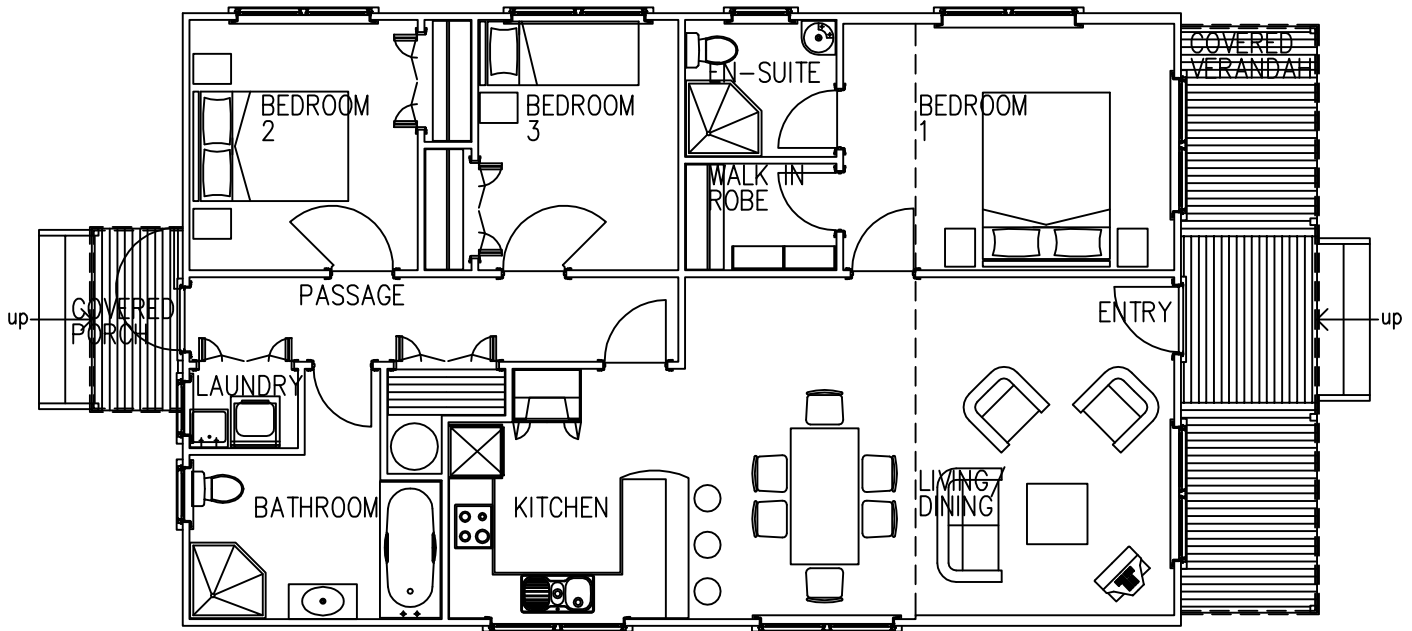

## PROPOSED FLOOR LAYOUT PLAN

SCALE @ A3: 1:100

### MOSS BROTHERS DESIGNERS & BUILDERS

ALL DIMENSIONS AND LEVELS ARE TO BE VERIFIED ON SITE BY CONTRACTOR AND/OR SUB-CONTRACTOR BEFORE COMMENCING WORK AND/OR SHOP DRAWINGS. SHOP DRAWINGS MUST BE SUBMITTED TO OUR OFFICE FOR COMMENT PRIOR TO MANUFACTURE. FIGURED DIMENSIONS ARE TO BE FOLLOWED IN PREFERENCE TO SCALING.

COPYRIGHT RESERVED. MBRWILL'S DESIGNS, CALCULATIONS, C.A.D. FILES, DRAWINGS AND DOCUMENTS ARE SUBJECT TO COPYRIGHT. ANY ATTEMPT OR ACTUAL USE, ALTERATION, REPRODUCTION, WHOLLY OR IN PART, WITHOUT PRIOR WRITTEN CONSENT WILL RESULT IN COURT PROCEEDINGS.



A FIRST ISSUE. 15.02.07

HAVE YOU CHECKED THAT YOU ARE WORKING FROM THE LATEST REVISION OF THIS DRAWING?

RELOCATABLE 3-BEDROOM  
SETTLERS COTTAGE  
MOSS BROTHERS YARD  
MASTERTON

MJJ 15-02-2007

MJJ DWG

P6012-1

FLOOR PLAN &  
EXTERNAL ELEVATIONS

M6012-23 -A